


Zone Legend

-  Phase I
MUGA Area
-  Phase II - Zone 1
Physical Activity & Active Play
-  Phase II - Zone 2
Experimental Learning Stage
-  Phase II - Zone 3
Imaginative Play Space
-  Phase II - Zone 4
Sensory Play Area
-  Phase II - Zone 5
Playground Surface & Landscaping
-  Phase III
Wildlife Garden & Pond
-  Existing Building or Structure
-  Existing Building or Structure to be demolished/removed
-  Previously Removed Building or Structure to be relocated
-  Proposed HERAS Fencing Line
-  Proposed Water Supply Route
-  Proposed Electrical Supply Route
-  Surface 10W LED Bulkhead Light Fitting Rater IP65
-  Double Electrical Socket: MK Masterseal Plus 2 IP66 Rating
-  Lighting Bollard Solar powered as per spec Electrical Specification

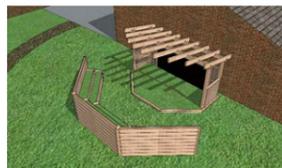


Phase I
MUGA Area

Phase II Zone 2
Experimental Learning Zone

Phase II Zone 1
Physical Activity & Active Play

Phase II Zone 3
Imaginative Play Space

Phase II Zone 5
Wildlife Garden & Pond

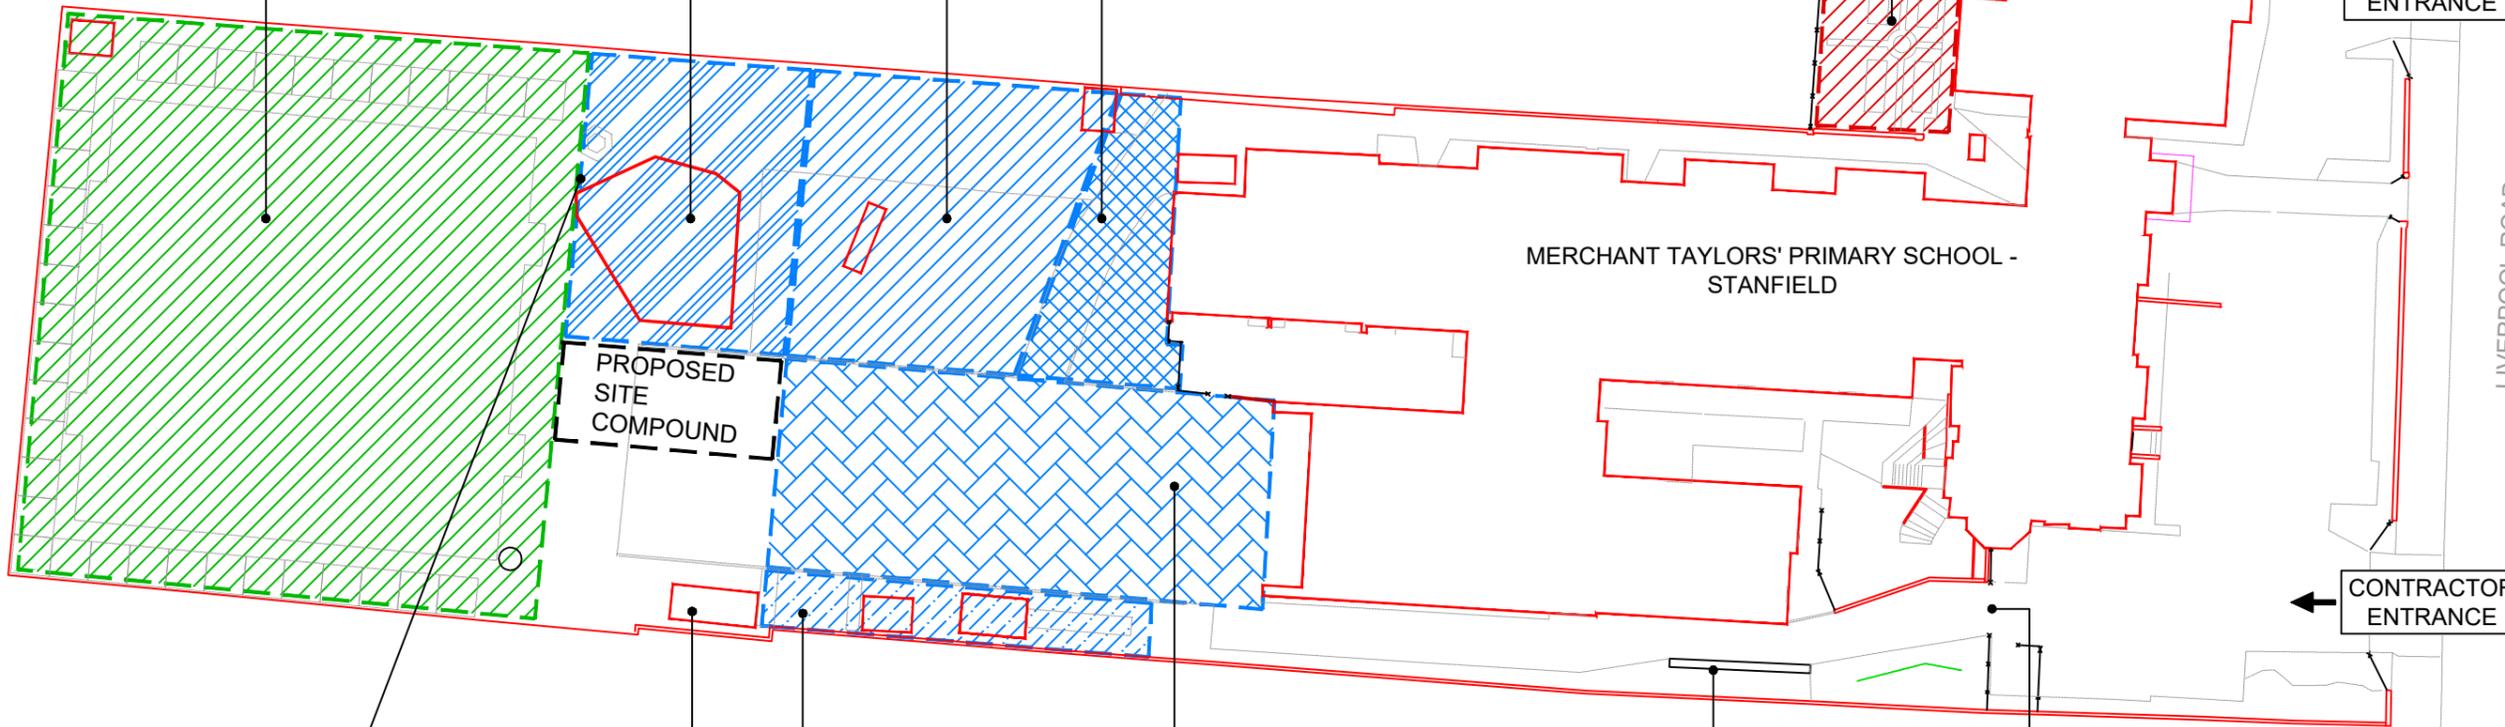

Steel Container to stay in situ


Phase II Zone 4
Sensory Play Area

Phase III
Playground Surface & Landscaping

Site Access Road to be widened as per drawing MCD 004

Existing Access Gate (3.2m Wide) to be used for Construction Site Access

Location of Solar Sunflower
(<http://smartflowersolar.co.uk/>)

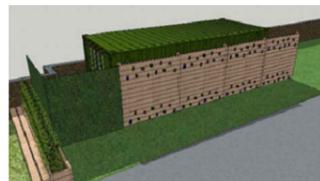

REV:	DESCRIPTION:	BY:	DATE:
STATUS:		TENDER	

CLIENT: MERCHANT TAYLORS' PRIMARY SCHOOL (STANFIELD)
Liverpool Road
Crosby, L25 5TH



SITE: Merchant Taylors' Primary School - Stanfield

TITLE: Phases & Zones Playground Redevelopment

SCALE AT AS:	DATE:	DRAWN:	CHECKED:
1:500	SEPT 2020	SGW	HGW
PROJECT NO:	DRAWING NO:	REVISION:	
-	MCD 001	-	